


MARIAN STATE SCHOOL
Map of school grounds

21102117

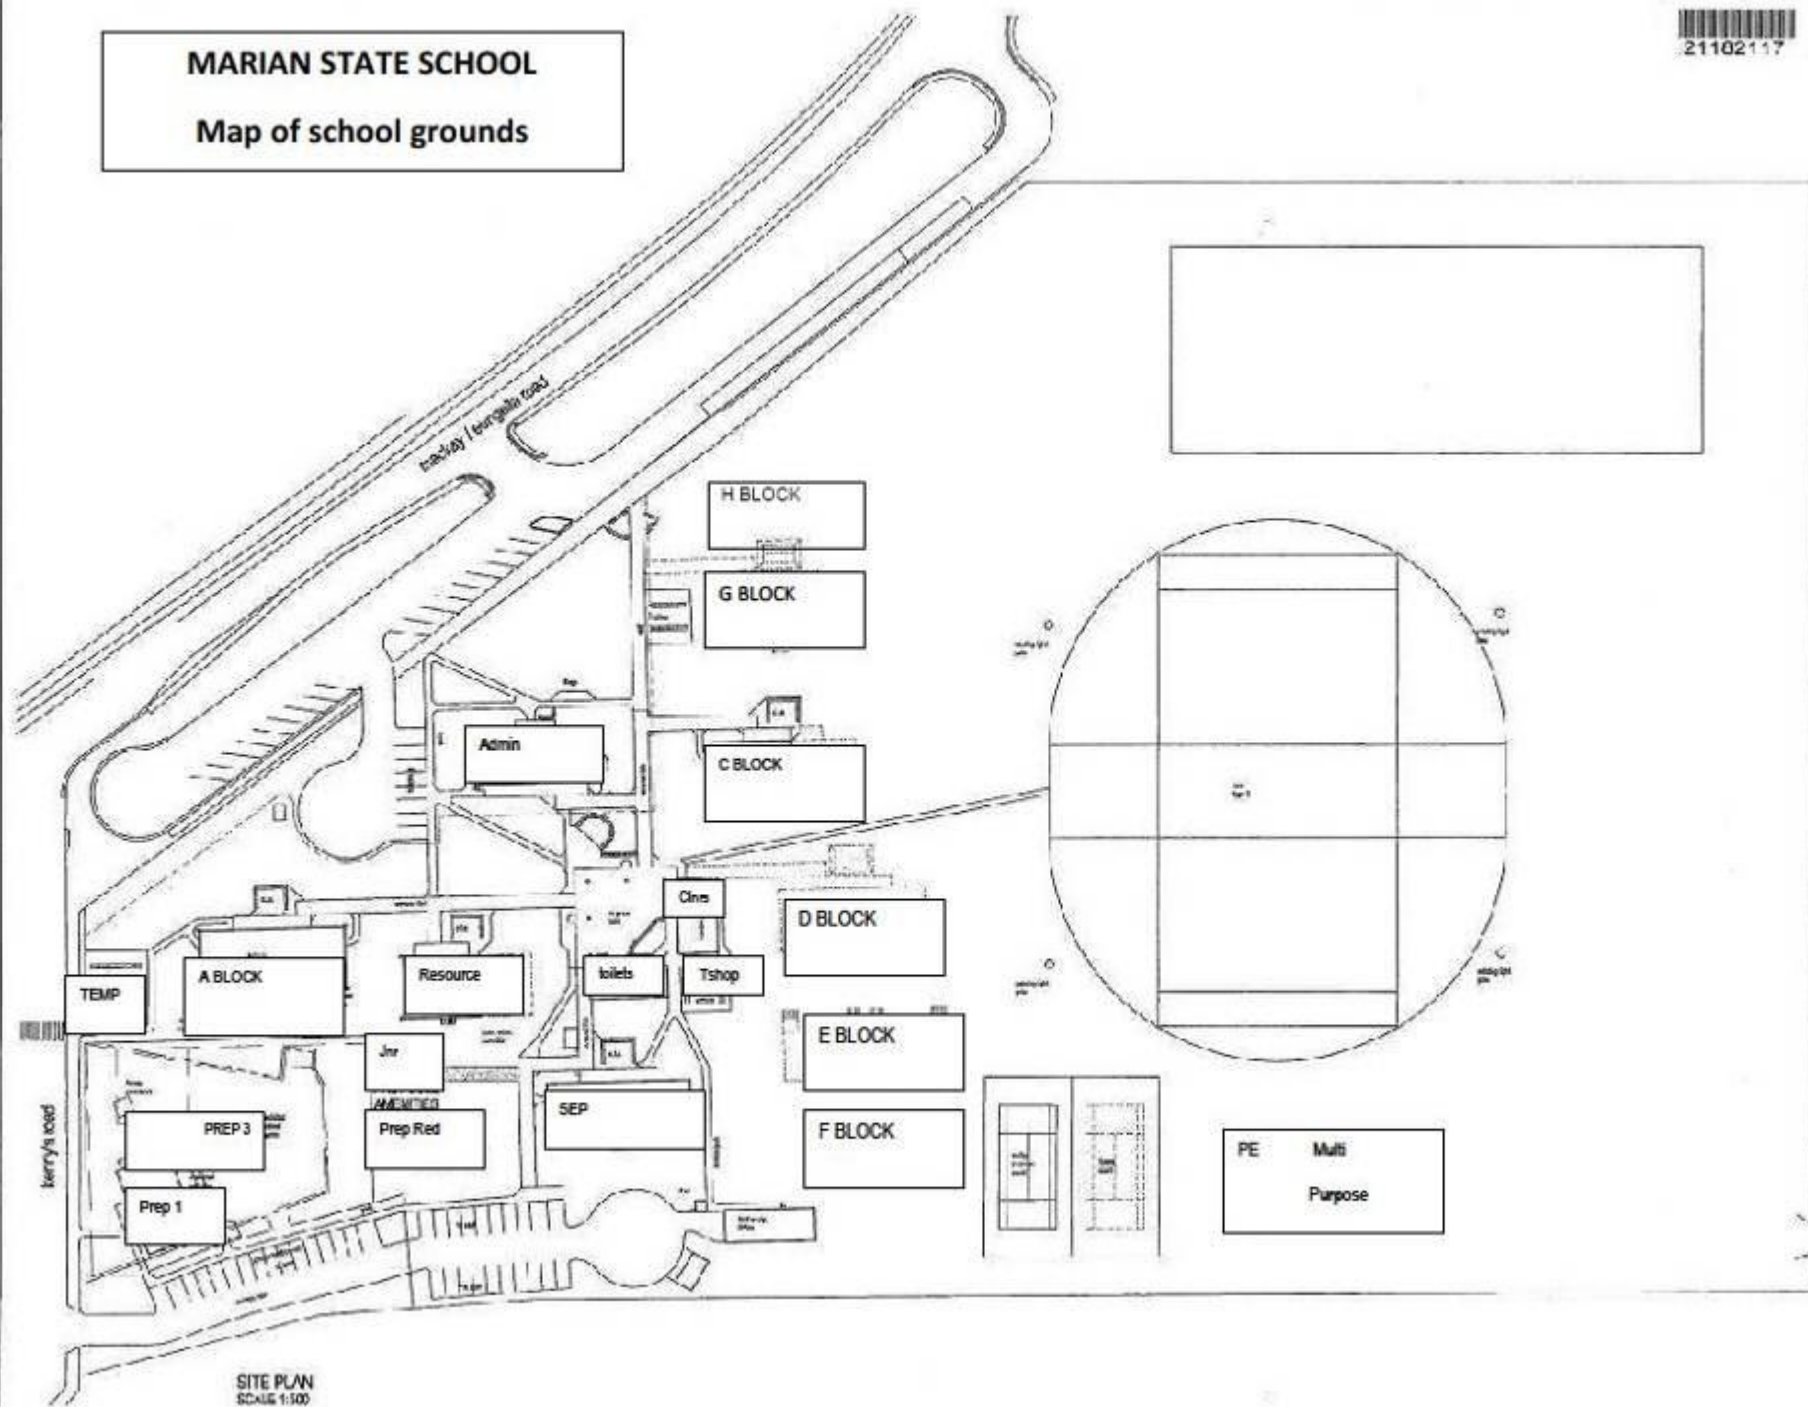

SITE PLAN
 SCALE 1:500

REVISED

AMENDMENTS

NO.	DATE	REVISION

DRAWING NEEDS CHECK

<input type="checkbox"/> TITLE BLOCK	<input type="checkbox"/> DIMENSIONS
<input type="checkbox"/> NORTH ARROW	<input type="checkbox"/> SCALE
<input type="checkbox"/> INDEX	<input type="checkbox"/> AREA
<input type="checkbox"/> MATERIALS	<input type="checkbox"/> NOTES
<input type="checkbox"/> FINISHES	<input type="checkbox"/> ELEVATIONS
<input type="checkbox"/> SECTION	<input type="checkbox"/> DETAILS
<input type="checkbox"/> STRUCTURE	<input type="checkbox"/> SERVICES
<input type="checkbox"/> LANDSCAPE	<input type="checkbox"/> UTILITIES

Queensland Government

Education Queensland
 Queensland Government

Project Services
 Queensland Government
 Department of Public Works

PLANNING CONSULTANT

BEST OVERHEAD & ASSOCIATES

Level: U.M. Date: 24/11/06

Project: **NEW TOILET AMENITIES**

Location: **MARIAN STATE SCHOOL - AMENITIES**

Drawing: **SITE PLAN**

Scale: 1:500 A1 SIZE

Project No: 27605 Date: 07/04/06

Sheet: 57605-2760/01/A/01 of 04